


Fallerton CA. 92833

TRIB - 9.0"
1699 25" cube.

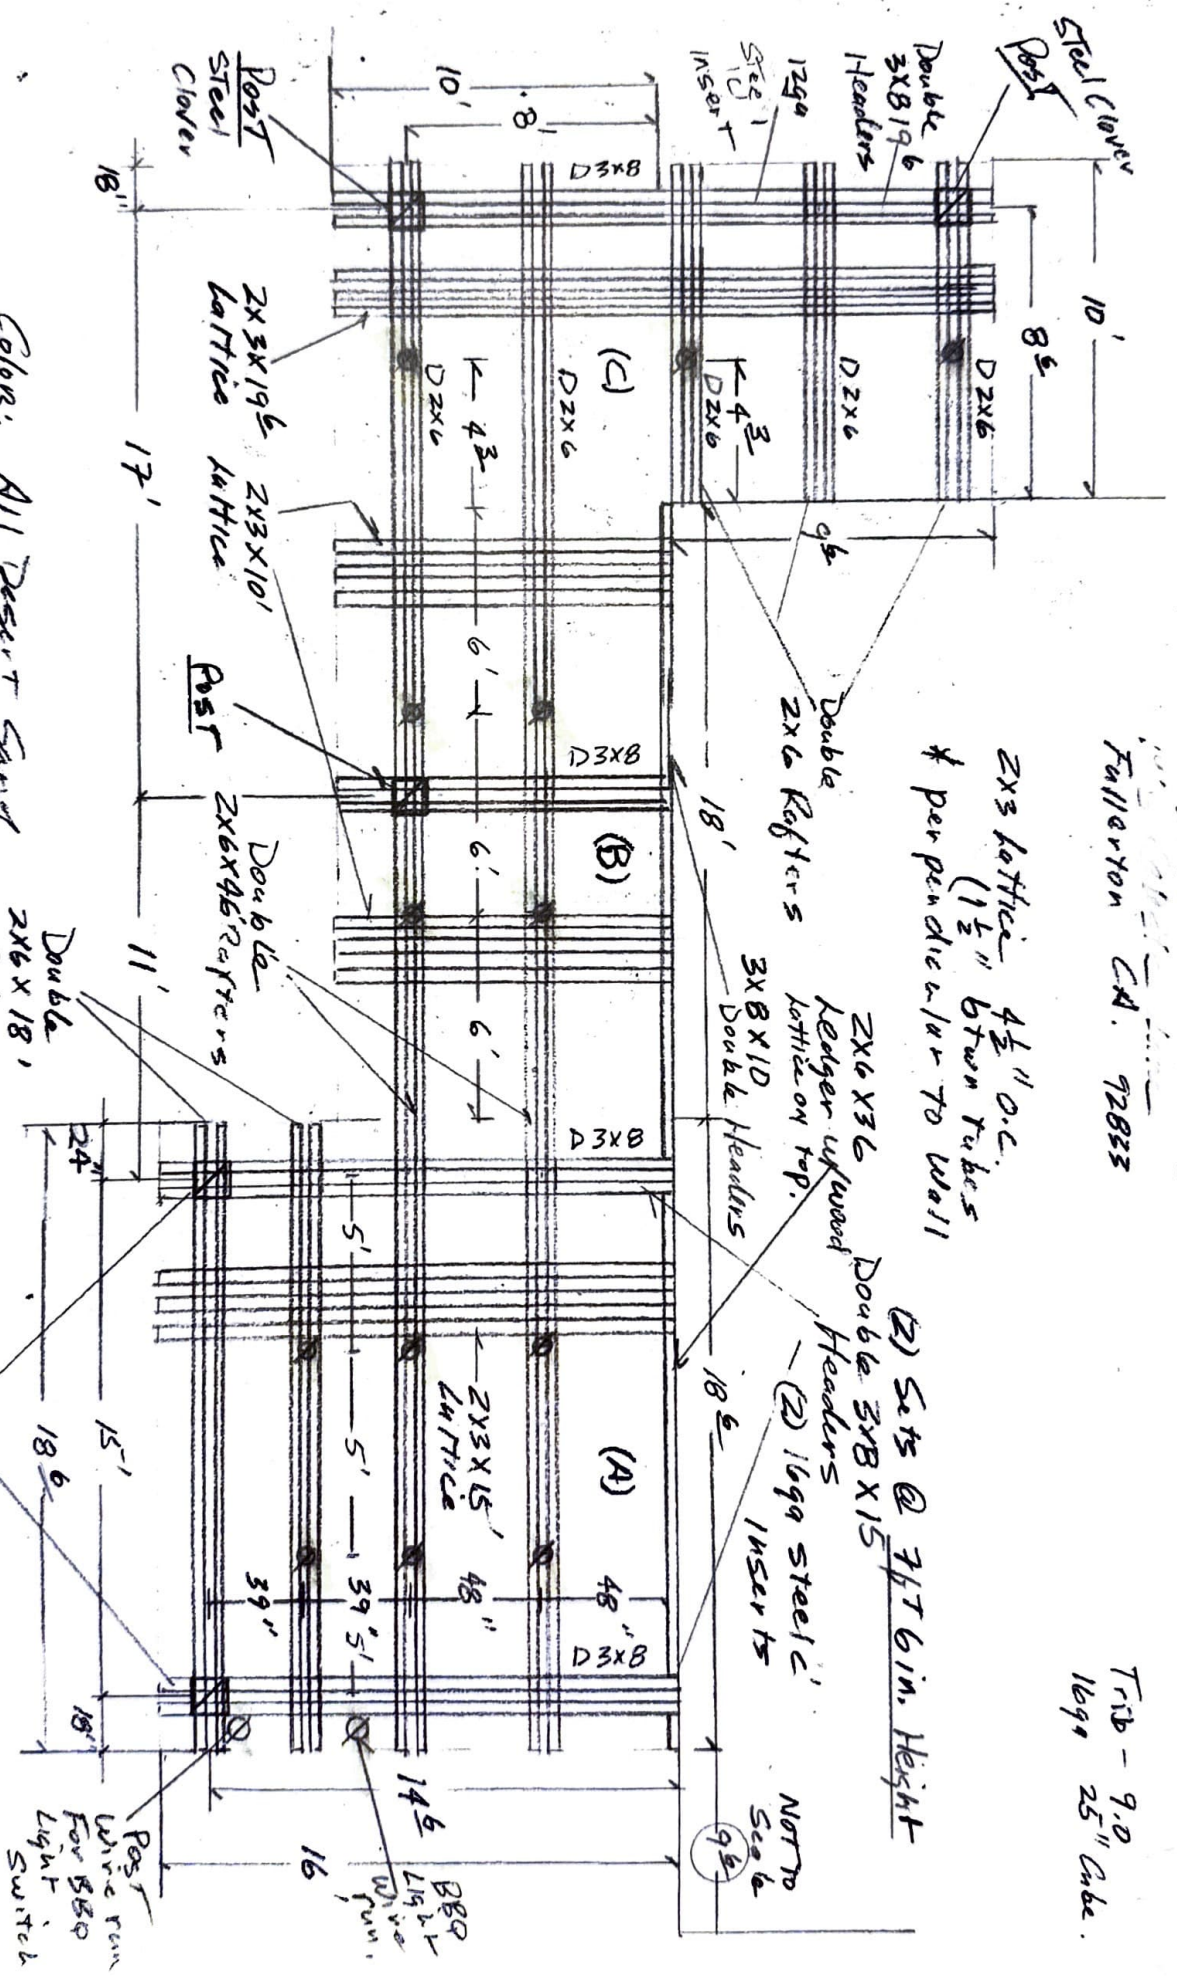

2x3 lattice 4 1/2" O.C.
(1 1/2" btwn tubes
* perpendicular to wall

2x6 X36
Ledger upward
lattice on top.

(2) Sets @ 7 1/2' in. Height
Double 3x8 X15
Headers

(2) 16ga steel
inserts

NOT TO SCALE
9 1/2"

Color: All Desert Sand

END DESIGN: Bevel

NOTE → ALL LIGHTS
(13) w/wire runs.

(2) Posts on
EXISTING SLAB
w/ FOOTINGS

S.W.
Fac. Div
3/16