


2 Story House
w/ Balcony deck.


Attach below 2nd
Story Deck at 9³

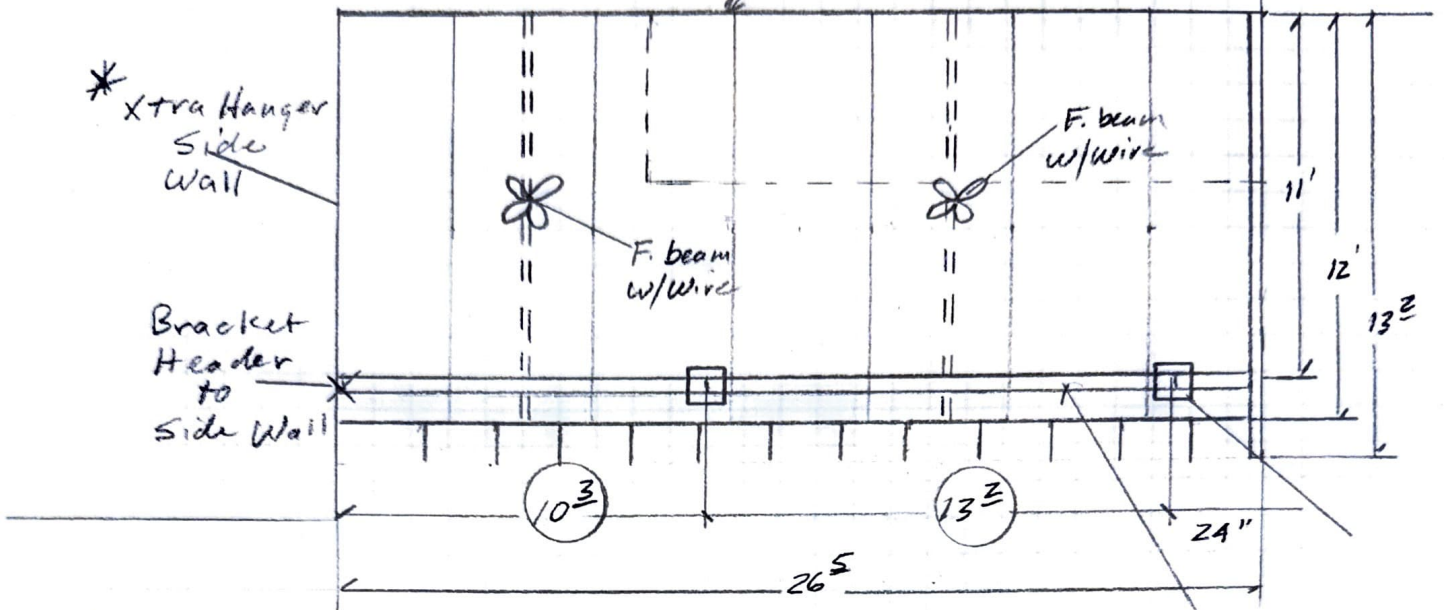

*Note: Owner to connect
F. Beam Wiring to House
wiring during install.

Amerimax Maxx Panel
3" Insulated Cover
12ft proj x 26⁵ Wide
(Fea 4' x 12' Panels)
Two w/ Fan
Beams.

w/ Wrap + Tails
(Front + (1) Side

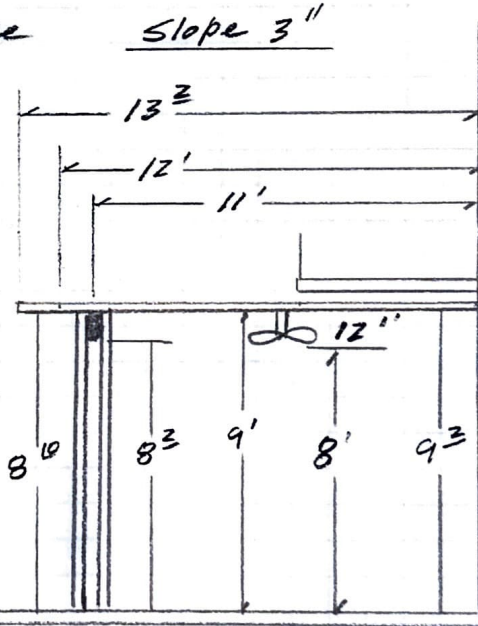

Single
3x8 x 26⁵
Header w/ One
End.

Color: All White

Ends: Corker

Long Beach CA. 90808

GM
Fac. Dir

3
16