


Underhung, Attached  
 2x3" OPEN Lattice  
 Cover 8' proj x 20'6" wide  
 w/ corner OPEN  
 Radius area.

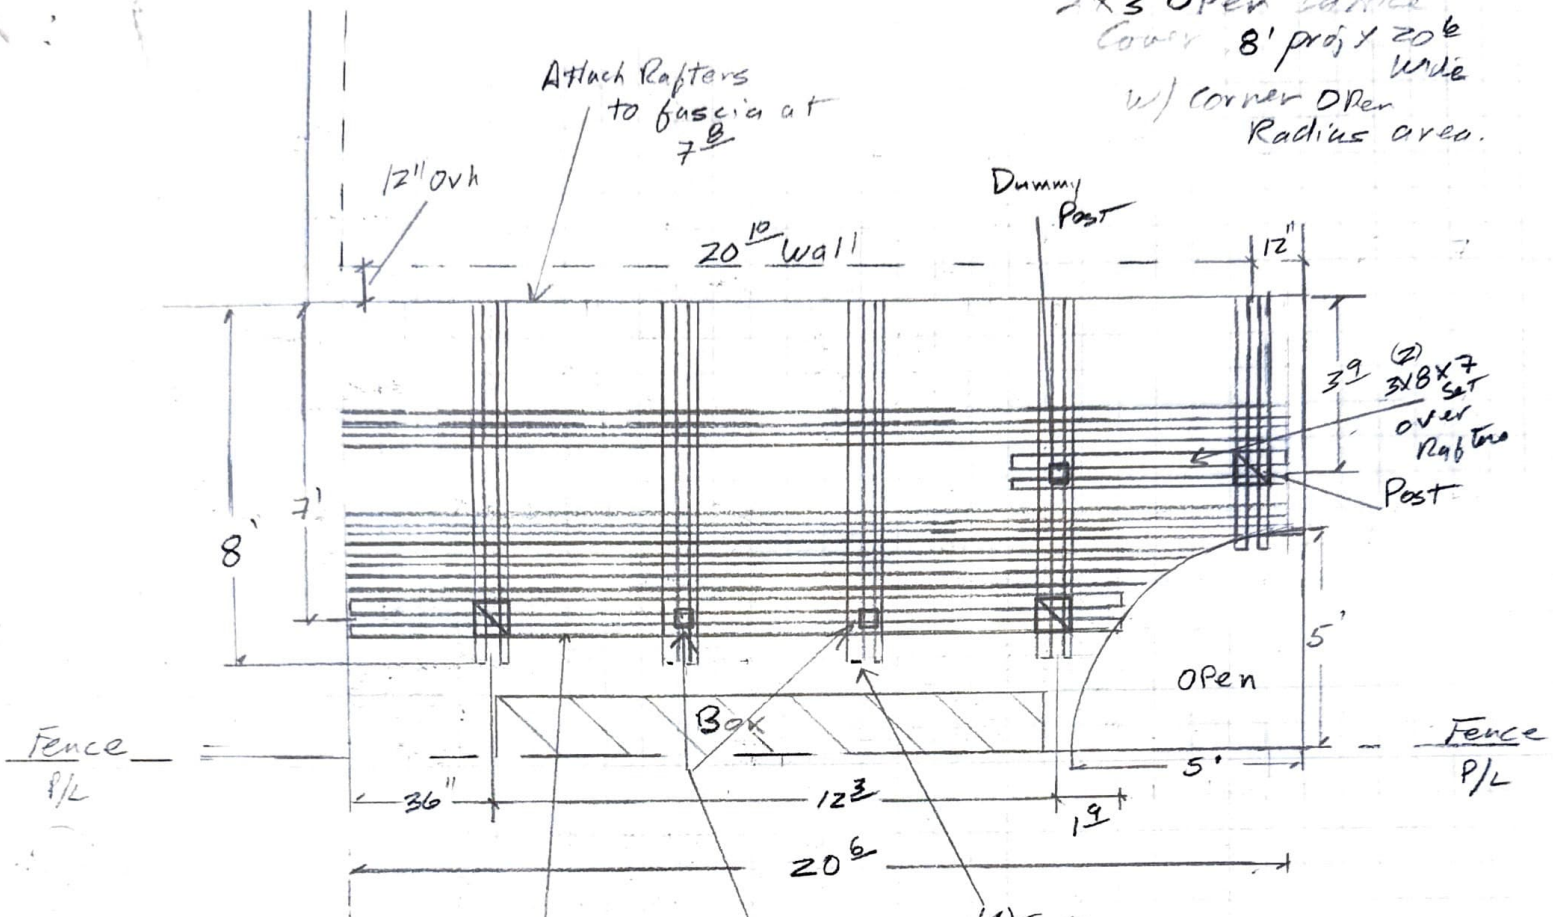

Std Posts 10'  
 (3) Total


Double 3x8x17'  
 Headers

Dummy  
 Posts  
 (2)

(4) Sets  
 2x6x8'  
 Underhung  
 rafters.

Irvine CA.  
 92604

Color: All White  
 Ends: Scallop

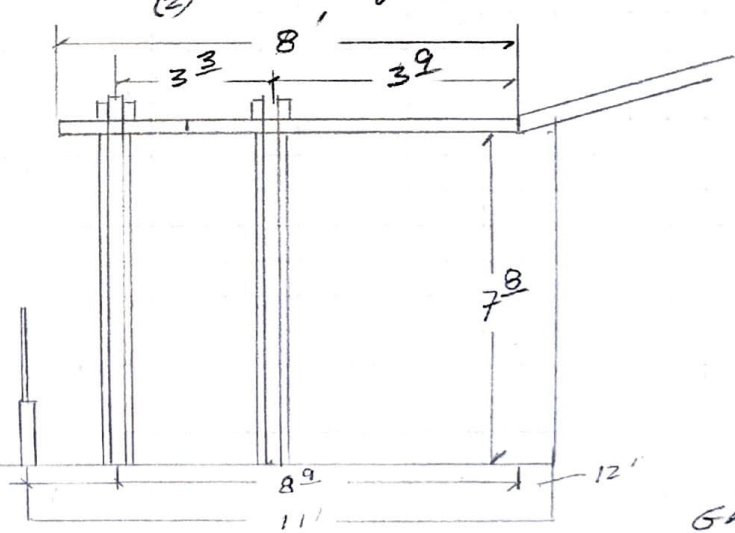

GM  
 Fac. Div

1/4